


CANOPY ELEVATION

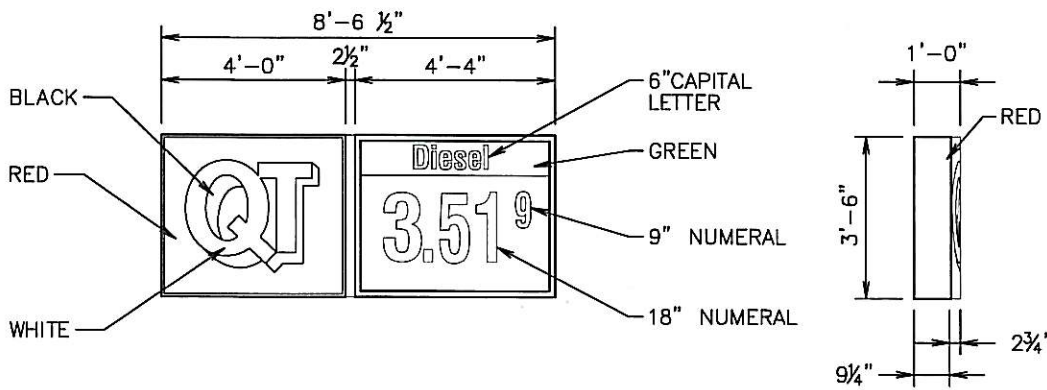

FRONT ELEVATION

SIDE ELEVATION

Canopy  
Pricer ID  
IDCP-30DL

NOTES	
DRAWN BY	
ISSUE DATE	11/07/12

SQUARE FOOTAGE	
TYPEFACE	13
INSIDE CAN	
ENTIRE SIGN	30

SCALE:	
1/4" = 1'-0"	
SERIAL NUMBER:	
IDCP-30DL	
STORE NUMBER:	

**SPECIFICATIONS:**

**Logo:** Flat Solar grade, Clear Cyro Face, .177 thickness, painted on 2nd surface to match 3M Cardinal Red Translucent #3632-53, Akzo Nobel, no embossment.  
**Pricer:** .177" thickness Cyro Acrylic with 1/4" Radius Corners. Panels are painted 2nd Surface with Akzo Noble Opaque Black Background with Translucent White Text  
**Diesel Panel:** .177" thickness Cyro Acrylic with 1/4" Radius Corners. Panels are painted 3M 3632 GPS-26 Green with Matching PMS #349C Green with Translucent White Text  
**Logo Cabinet/Pricer Cabinet:** Aluminum Construction, Internally illuminated with GE Tetra PowerStrip D565/GE P524 Power Supplies. LOGO Cabinet painted Akzo Noble, QT Red SIGN9141 Low Gloss. Pricer Cabinet and Base painted Akzo Noble Black Low Gloss. Accent Trim section painted 1st surface Akzo Noble Silver-Low Gloss.