

CITY SWITCH

PREPARED FOR:

PREPARED FOR:  
Ignite Wireless

PREPARED BY:  
TRIUMPH SOLUTIONS LLC  
2000 WOODBURY LANE, SUITE 100  
VALDOSTA, GA 31605  
TEL: 478.272.9111

ENGINEER SEAL  
STATE OF GEORGIA  
REGISTERED PROFESSIONAL ENGINEER  
No. PE038540  
JOHN R. CUNNINGHAM  
4/30/21

DESIGN REVISION:

NO.	DATE	REVISIONS	THE
0	04/09/21	ISSUED FOR ZONING	THE

NOT VALID WITHOUT SIGNATURE AND DATE


PROJECT ID:  
GAC050  
PINE GROVE

PROJECT ADDRESS:  
BEMISS ROAD  
VALDOSTA, GA 31605


PREPARED BY:  
DRAWN BY: THE  
CHECKED BY: ARC

SHEET NAME:  
COMPOUND LAYOUT AND TOWER ELEVATION

SHEET NUMBER:  
C-2

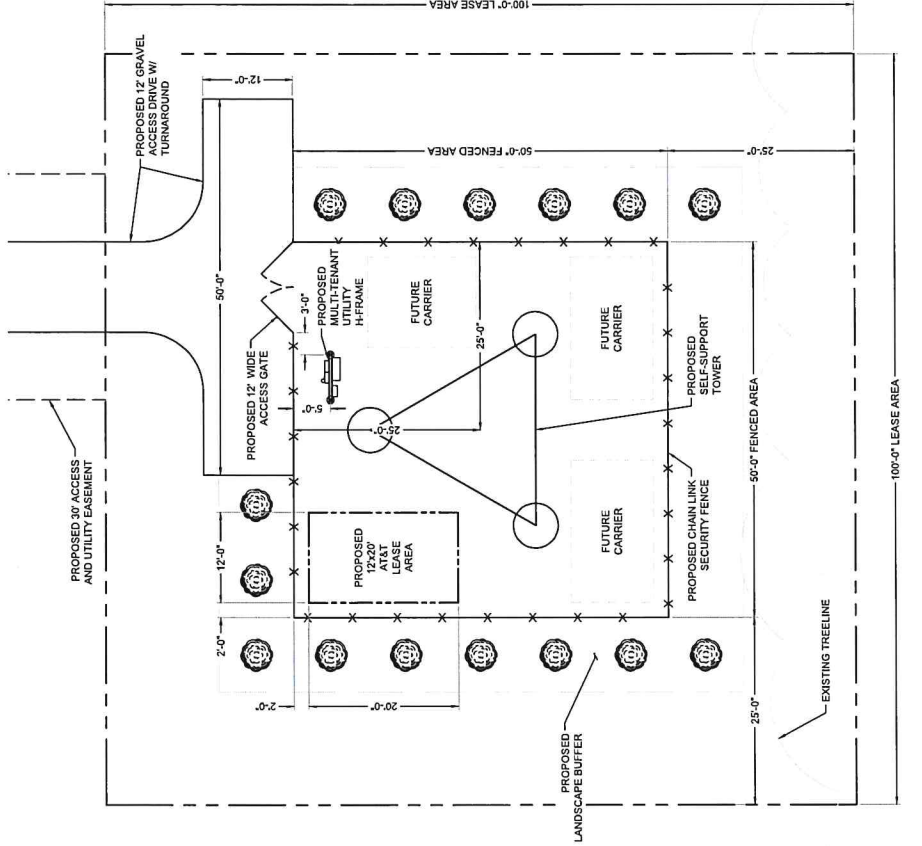

2 COMPOUND LAYOUT PLAN  
SCALE: 1/16" = 1'

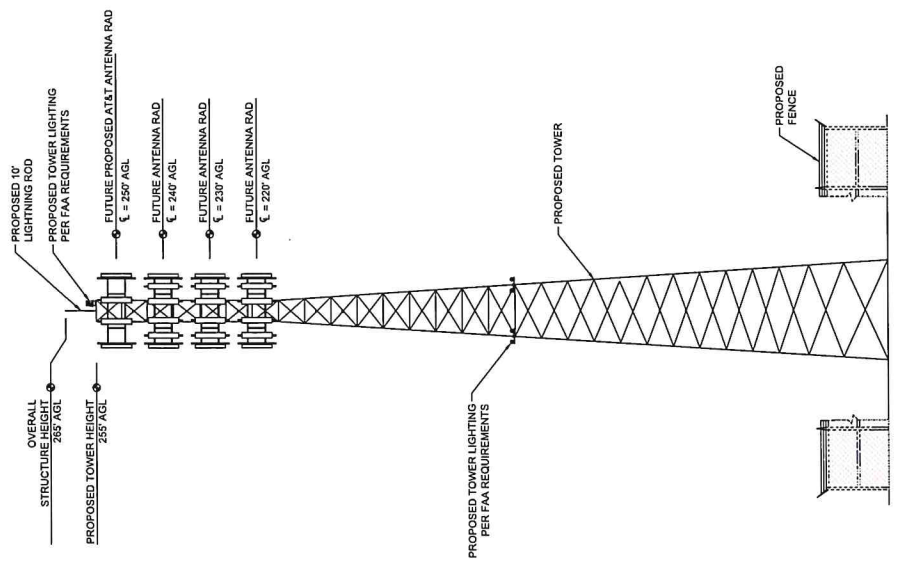

1 TOWER ELEVATION  
SCALE: NTS

THE CONTRACTOR SHALL VISIT THE SITE BEFORE BIDDING ON THE WORK CONTAINED WITHIN THIS DESIGN PACKAGE. DISCREPANCIES AND OMISSIONS SHALL BE BROUGHT TO THE ENGINEER'S ATTENTION PRIOR TO BIDDING.

NOT FOR CONSTRUCTION