

NO.	DATE	REVISIONS BY	ISSUED FOR THE
0	04/20/21		2021
NOT VALID WITHOUT SIGNATURE AND DATE			


PROJECT ID:
GAC050
PINE GROVE

PROJECT ADDRESS:
BEMISS ROAD
VALDOSTA, GA 31605

PREPARED BY:
DRAWN BY: THE
CHECKED BY: JRC


SHEET NAME:
SECURITY FENCE
DETAILS

SHEET NUMBER:
C-3

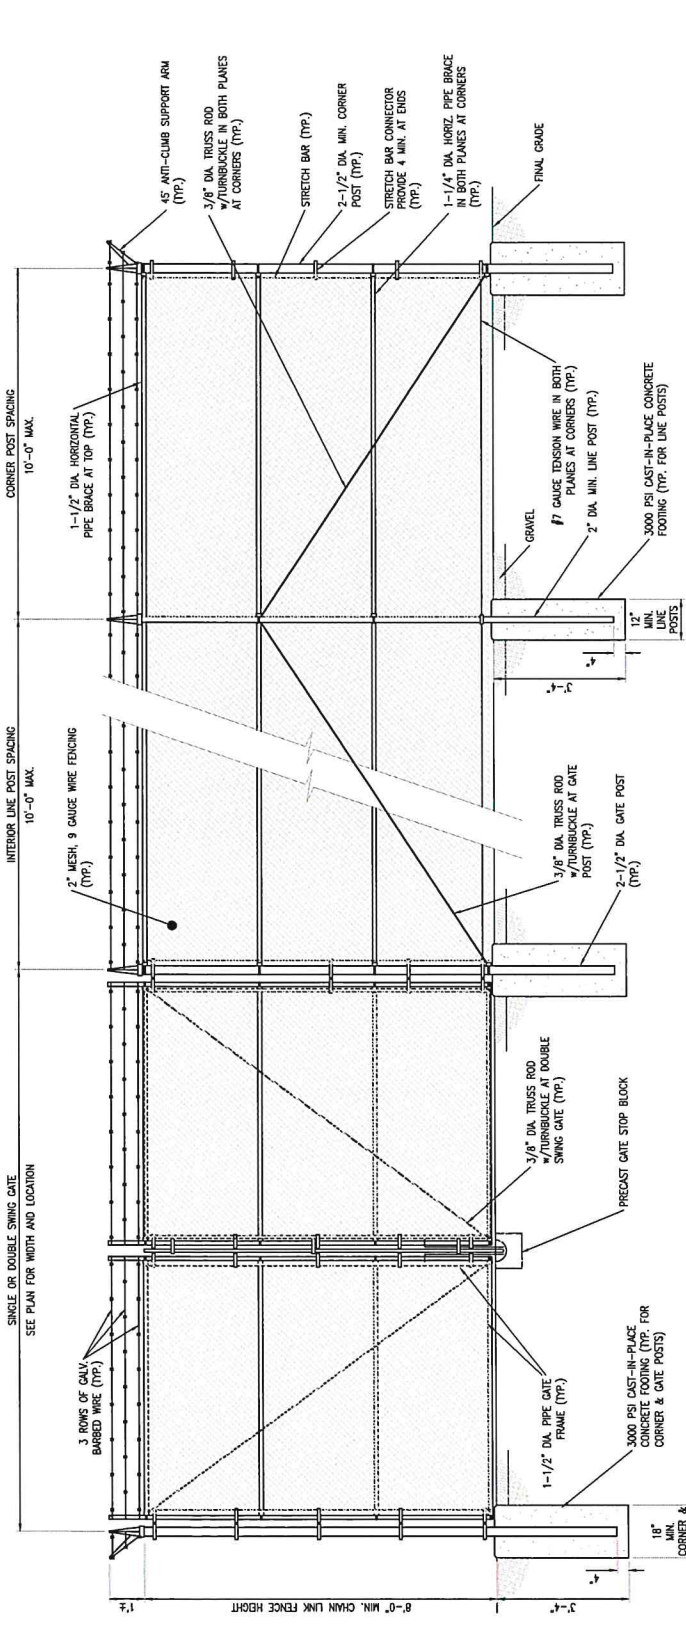

FENCE DETAILS
SCALE: NOT TO SCALE

- FENCE NOTES:**
- FENCING MATERIALS AND BARBED WIRE SHALL BE GALVANIZED STEEL.
 - POSTS, BRACES, AND GATE FRAMES SHALL BE SCHEDULE 40 PIPE. SIZES SPECIFIED ARE NOMINAL DIAMETER.
 - DOUBLE SWING GATE SHALL BE PROVIDED WITH TUBULAR PLUNGER BARS, 1 LOCK KEEPER, 1 LOCK KEEPER GUIDE, 2 LATCH FORKS, 2 FORK CATCHES, 1 CATCH FOR THE PLUNGER BAR, AND GATE STOPS PROVIDED FOR THE OPEN AND CLOSED POSITIONS LOCATED AS DIRECTED BY THE CONSTRUCTION MANAGER. COORDINATE LOCK TYPE AND KEY/COMBINATION WITH THE CONSTRUCTION MANAGER.
 - ALL POSTS, CAPS, AND OTHER NECESSARY FENCE FITTINGS AND HARDWARE SHALL BE AS MANUFACTURED BY THE FENCE MANUFACTURER OR EQUAL. HINGES SHALL BE GALVANIZED STEEL.
 - LINE POSTS SHALL BE SPACED EQUIVALENT, BUT NOT MORE THAN 10'-0" ON CENTER.
 - FOUNDATIONS ARE DESIGNED TO BE BUILT INTO COMPACTED COARSE SAND, MEDIUM STIFF CLAY, OR HARD HEAVY CLAY. THE SOIL TYPE SHALL BE VERIFIED IN THE FIELD PRIOR TO CONSTRUCTION. IF UNUSUAL CONDITIONS ARE FOUND, THE ENGINEER SHALL BE NOTIFIED PRIOR TO CONSTRUCTION.
 - FENCE DETAILS SHOWN ABOVE ARE TYPICAL AND SHALL APPLY TO SIMILAR CONSTRUCTION APPLICATIONS UNLESS SPECIFICALLY STATED OR NOT. CONTRACTOR TO CONFIRM FINAL FENCE DETAILS WITH FENCE MATERIAL SUPPLIER.

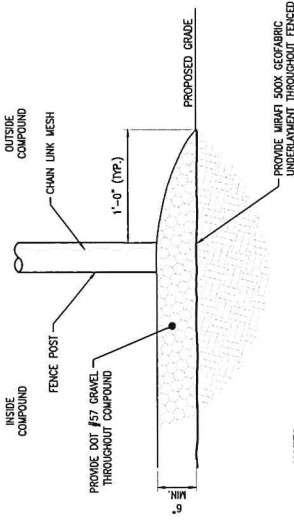

- NOTES:**
- INSTALL MESH GEOGRAPHS WITH 18" MIN. LAP JOINTS ON FLAT HORIZONTAL SURFACES OR PER THE MANUFACTURER'S SPECIFICATIONS FOR SLOPED SURFACES.
 - LEVEL AND COMPACT GRAVEL TO PREVENT SHIFTING.

EDGE DETAIL
SCALE: NOT TO SCALE