

ALL CONSTRUCTION SHALL BE IN ACCORDANCE WITH LOWNDES COUNTY & GDOT STANDARDS AND SPECIFICATIONS

ANY UTILITIES BEING PLACED OR RELOCATED ON STATE ROUTES WILL REQUIRE AN APPROVED GUPS PERMIT.

# CONSTRUCTION PLANS FOR BRIGGSTON ROAD PAVING IMPROVEMENTS

IGTIA # 2101054  
PI # 0016275  
SGRC-114

LOWNDES COUNTY, GEORGIA  
L.L. 20, 21, 24, 25, & 26 OF THE 16TH L.D. & L.L. 70 & 71 OF THE 11TH L.D.



DATE: SEPTEMBER 14, 2022  
REVISED: JULY 14, 2023

PREPARED BY:

# INNOVATE!

Engineering & Surveying

PHONE: 229-249-9113 - [www.innovatees.com](http://www.innovatees.com)  
2214 N. Patterson Street, Valdosta, GA 31602

Sheet List Table	
Sheet Number	Sheet Title
-	COVER
1	GENERAL NOTES - TYPICAL SECTION
2	EXISTING CONDITIONS 1
3	EXISTING CONDITIONS 2
4	EXISTING CONDITIONS 3
5	EXISTING CONDITIONS 4
6	EXISTING CONDITIONS 5
7	PLAN & PROFILE 1
8	PLAN & PROFILE 2
9	PLAN & PROFILE 3
10	PLAN & PROFILE 4
11	PLAN & PROFILE 5
12	PLAN & PROFILE 6
13	PLAN & PROFILE 7
14	PLAN & PROFILE 8
15	PLAN & PROFILE 9
16	PLAN & PROFILE 10
17	CROSS SECTIONS 1
18	CROSS SECTIONS 2
19	CROSS SECTIONS 3
20	CROSS SECTIONS 4
21	CROSS SECTIONS 5
22	CROSS SECTIONS 6
23	CROSS SECTIONS 7
24	EARTHWORK VOLUMES
25	ES&PC 1
26	ES&PC 2
27	ES&PC 3
28	ES&PC 4
29	ES&PC 5
30	ES&PC DETAIL 1
31	ES&PC DETAIL 2
32	ES&PC NOTES
33	NPDES NOTES
34	ES&PC CHECKLIST
35	WATER MAIN EXTENSION 1
36	WATER MAIN EXTENSION 2
37	WATER MAIN EXTENSION 3
38	WATER MAIN EXTENSION 4
39	WATER MAIN EXTENSION 5
40	WATER MAIN EXTENSION 6
41	WATER MAIN EXTENSION 7
42	WATER MAIN EXTENSION 8
43	WATER MAIN EXTENSION 9
44	WATER MAIN EXTENSION 10
45	CONSTRUCTION DETAILS
46	EXISTING RAILROAD CROSSING
47	PROPOSED RAILROAD CROSSING

### CONTACT INFORMATION


LOWNDES COUNTY  
ENGINEERING DEPARTMENT  
MIKE FLETCHER, PE  
229-671-2424

INNOVATE ENGINEERING SOLUTIONS, LLC  
PROJECT ENGINEER  
WILLIAM KENT, PE  
229-249-9113


### LOWNDES COUNTY OFFICIALS

CHAIRMAN	BILL SLAUGHTER
DISTRICT 1	JOYCE EVANS
DISTRICT 2	SCOTT ORENSTEIN
DISTRICT 3	MARK WISENBAKER
DISTRICT 4	DEMARCUS MARSHALL
DISTRICT 5	CLAY GRINER
COUNTY MANAGER	PAIGE DUKES
COUNTY ENGINEER	MIKE FLETCHER, PE

PROJECT NUMBER  
1669

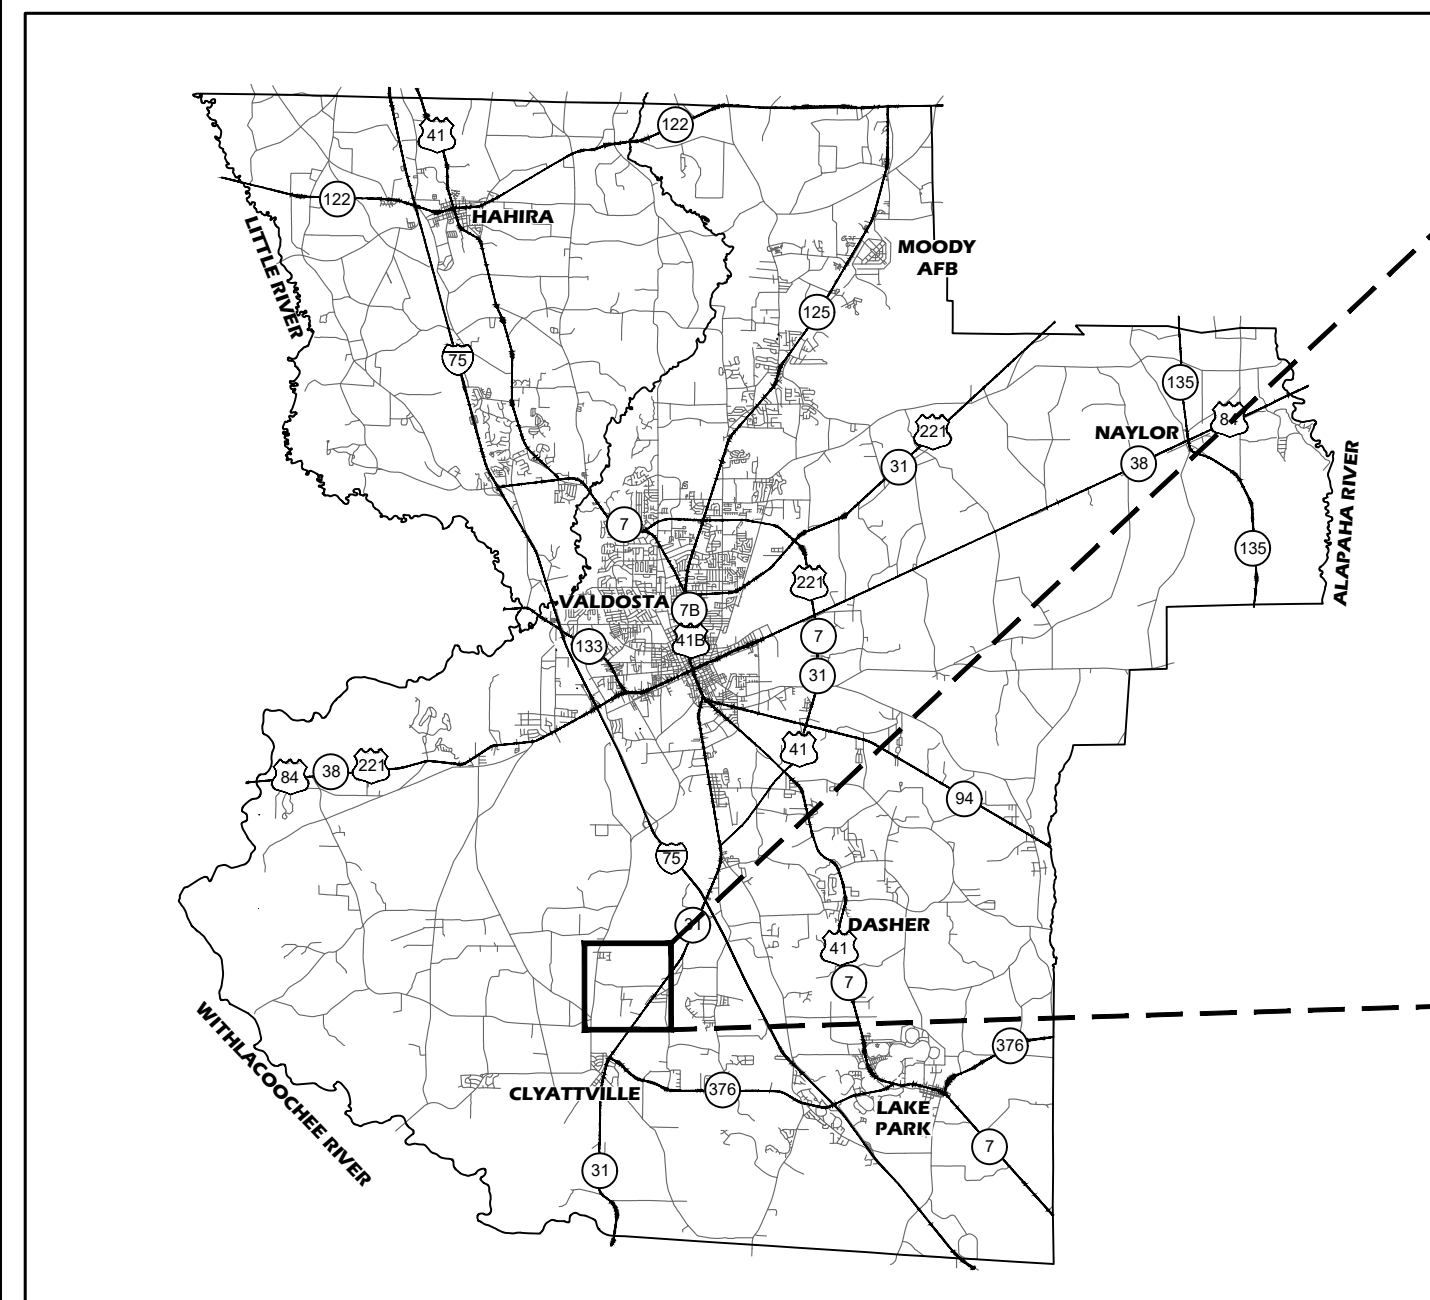

LOCATION MAP  
N.T.S.

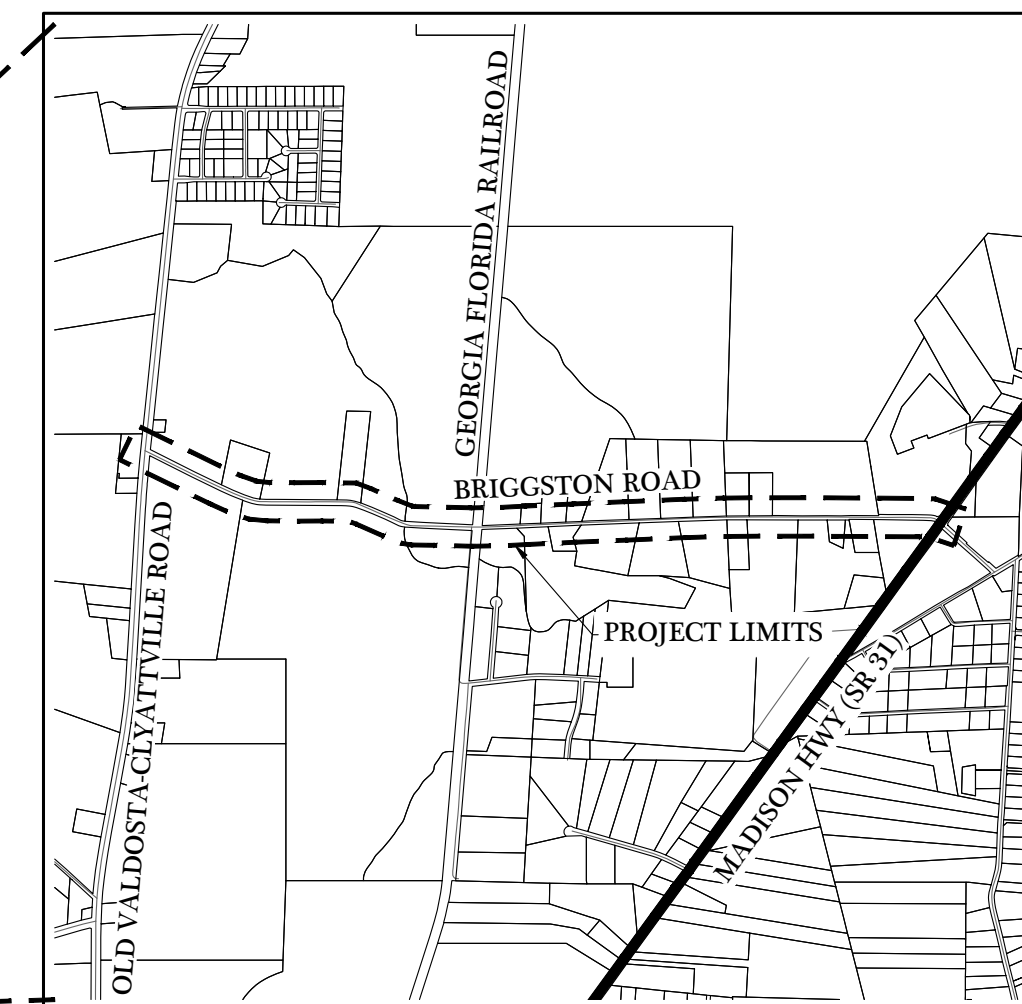

LOCATION MAP  
SCALE: 1" = 2000'



Know what's below. Call before you dig.