



ANTENNA MOUNT AND TOWER STRUCTURAL DESIGN ARE PERFORMED BY OTHERS AND ARE EXCLUDED FROM THIS SCOPE. TRIUMPH SOLUTIONS ACCEPTS NO RESPONSIBILITY FOR THE STRUCTURAL CAPACITY OF THE SUPPORTING STRUCTURES. CONTRACTOR SHALL COORDINATE WITH AND COMPLY WITH THE PROVISIONS OF THE TOWER DESIGN AND MOUNT CERTIFICATION PRIOR TO INSTALLATION OF EQUIPMENT ON THE TOWER.

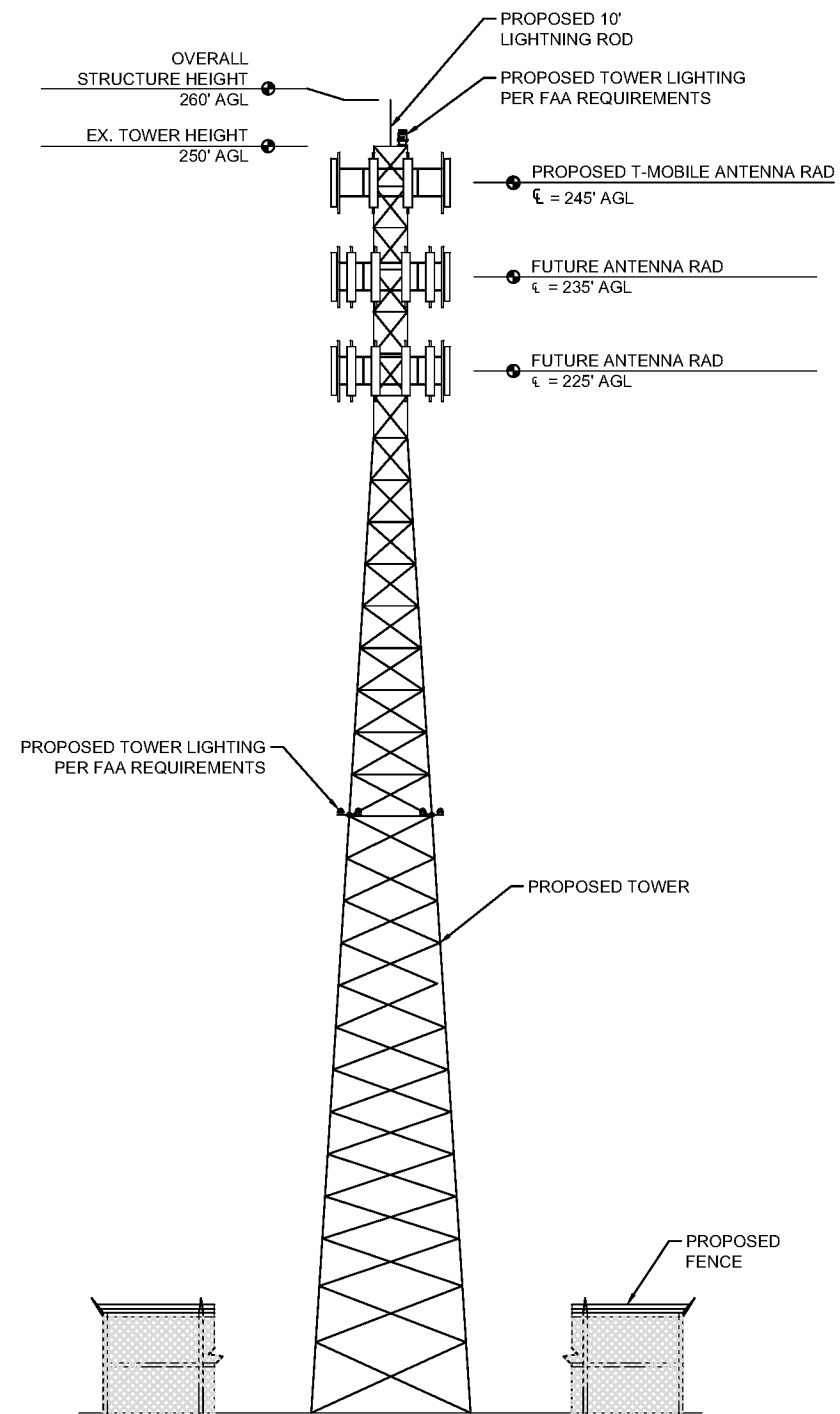

1 TOWER ELEVATION
 SCALE: NOT TO SCALE

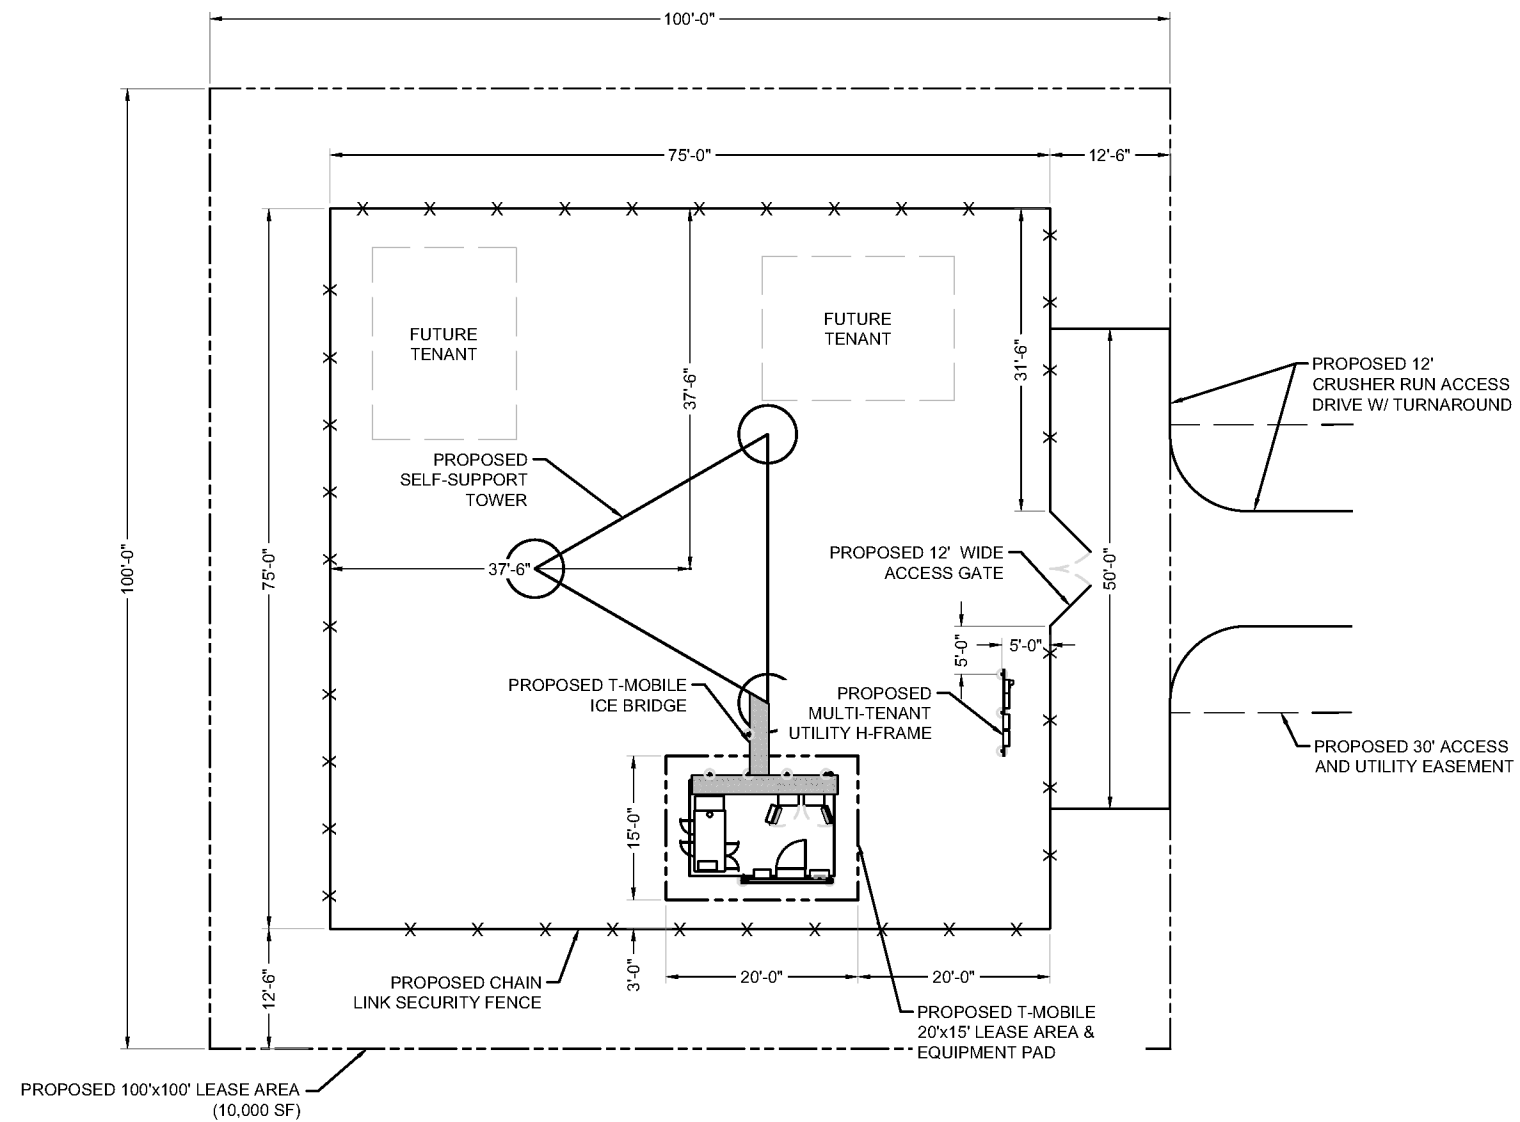

2 COMPOUND LAYOUT PLAN
 SCALE: 1"= 20'-0"
 0 10' 20'

PREPARED FOR:
verticalbridge

PREPARED BY:
TRIUMPH SOLUTIONS, LLC

ENGINEER SEAL:
PRELIMINARY

DESIGN REVISION:

NO.	DATE	REVISIONS	BY
0	05/15/25	ISSUED FOR REVIEW	TME

NOT VALID WITHOUT SIGNATURE AND DATE

SITE ID:
LANGDALE US-GA-5379

PROJECT ADDRESS:
 ROCKY FORD RD
 VALDOSTA, GA 31601

T-MOBILE ID:
 9JK2862A

PREPARED BY:
 DRAWN BY: TME
 CHECKED BY: JRC

SHEET NAME:
TOWER ELEVATION & COMPOUND LAYOUT

SHEET NUMBER:
C-2