


Canopy
36" fascia

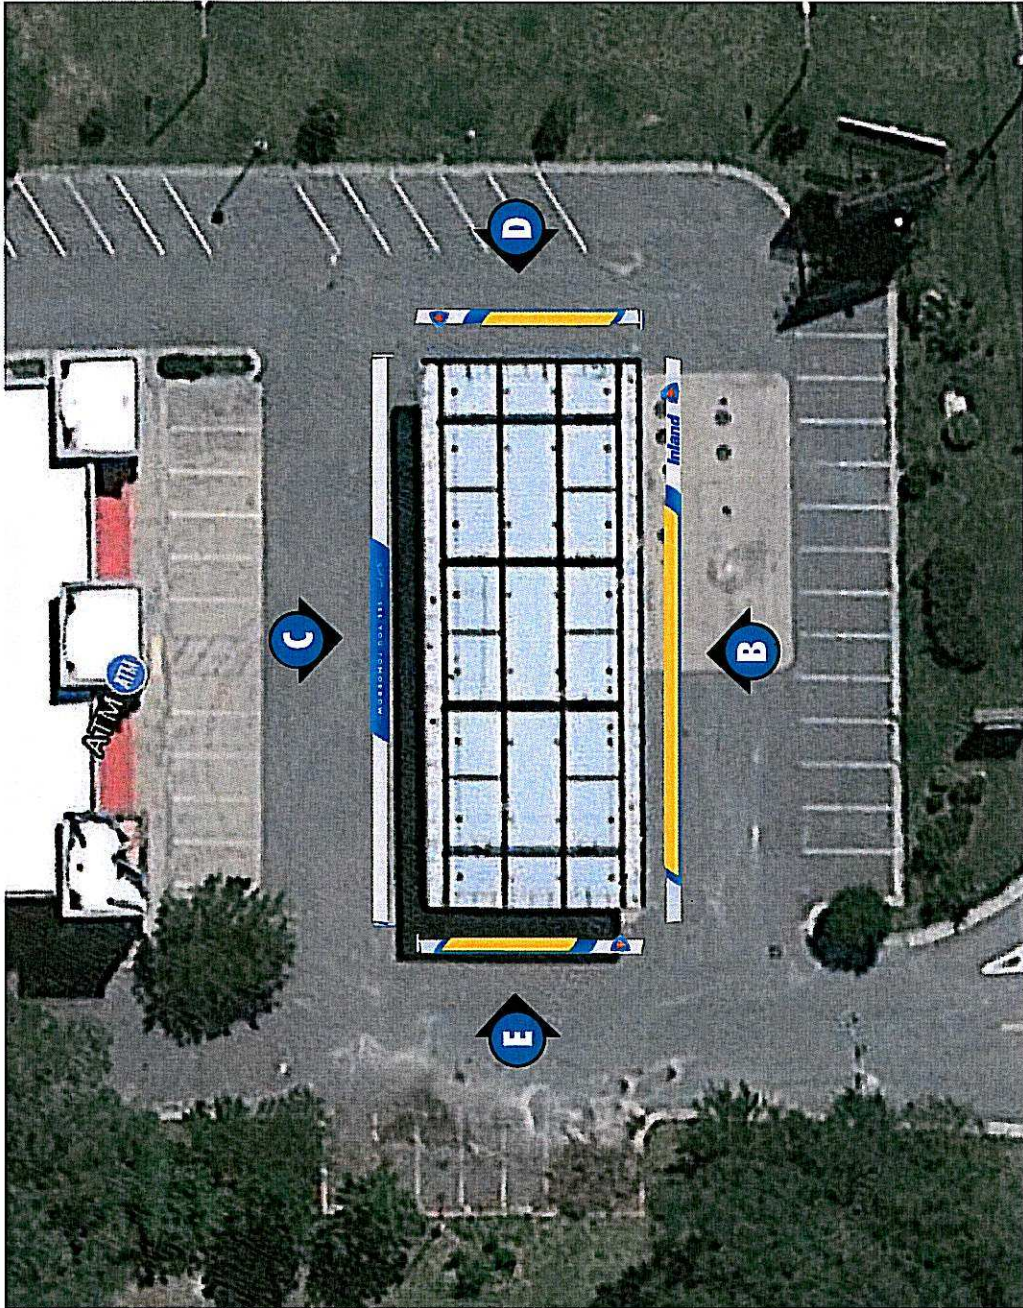

Scale: NTS

This original drawing is provided as part of a planned project and is not to be copied, reproduced, or otherwise used without the written permission of Federal Health Sign Company, LLC or its authorized agent. © 2008

Job Number: 00-00000-00
Date: 01.25.2018
Sheet Number: 5 of 14
Design Number: XX

Project / Location: # 29-05752-00
Inland
Sun Stop
2112 W Hill Ave.
Valdosta, GA

Account Rep: Joe Schramdt
Project Manager: Tert Dolbier
Drawn By: E. Alicaway
Inland LABORATORIES, INC.
ELECTRICALS TO BE INSTALLED BY OTHERS.
ALL ELECTRICAL WORK IS TO CONFORM WITH ALL APPLICABLE CODES AND REGULATIONS.
THE PAPER REPRESENTS THE BEST COPY AVAILABLE.

Approved Approved w/changes
Signature _____ Date _____
THIS DRAWING IS YOUR FINAL PROOF. IT SUPERCEDES ALL VERBAL AND WRITTEN COMMUNICATION. BY SIGNING BELOW YOU ARE AUTHORIZING US TO MANUFACTURE TO THESE SPECIFICATIONS. Colors Depicted in This Rendering May Not Match Actual Finished Materials. Refer to Product Samples For Exact Color Match.

Resident: _____
Federal Health Sign Company, LLC
1020 Pittsburgh Drive, Suite A
Delaware, OH 43015 740-368-4120

FEDERAL HEALTH
VISUAL COMMUNICATIONS
www.federalhealth.com
Federal Health Specialty Contracting
1020 Pittsburgh Drive, Suite A
Delaware, OH 43015 740-368-4120