
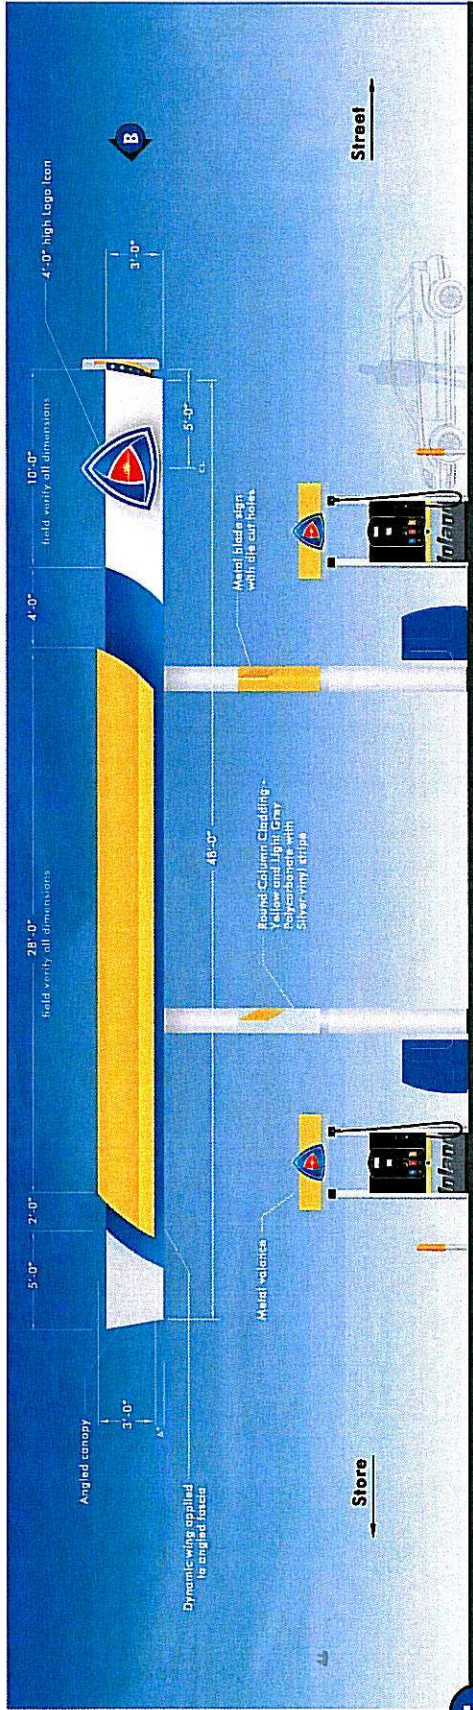


Canopy
36" fascia

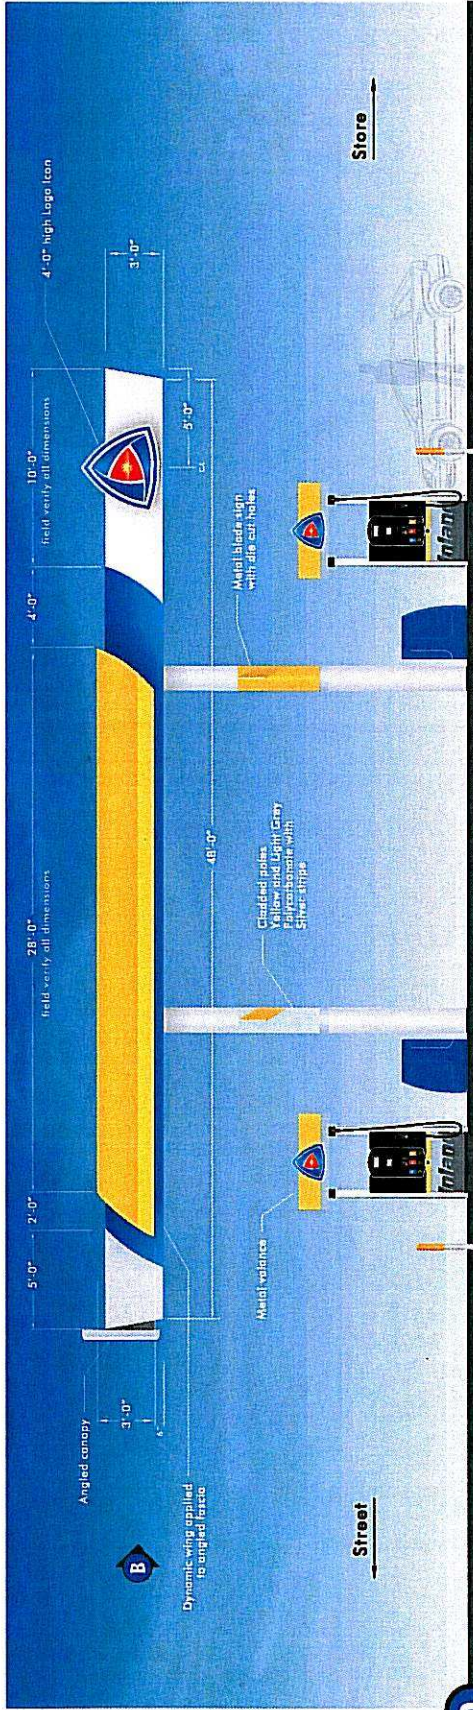

Scale: 1:75

FEDERAL HEALTH
VISUAL COMMUNICATIONS
www.federalhealth.com
Federal Health Specialty Contracting
1020 Pittsburgh Drive, Suite A
Delaware, OH 43015 740-368-4120

Approved Approved w/changes

Signature _____ Date _____

THIS DRAWING IS YOUR FINAL PROOF. IT SUPERCEDES ALL VERBAL AND WRITTEN COMMUNICATION. BY SIGNING BELOW YOU ARE AUTHORIZING US TO MANUFACTURE TO THESE SPECIFICATIONS.
Colors Depicted in This Rendering May Not Match Actual Finished Materials. Refer To Product Samples For Exact Color Match.

Account Rep: **Joe Schrandt**
Project Manager: **Teri Dolbier**
Drawn By: **E. Altway**

Inland
Sun Stop
2112 W Hill Ave.
Valdosta, GA

Project / Location: # **29-05752-00**

Job Number: **00-00000-00**
Date: **01.25.2018**
Sheet Number: **7** of **14**
Design Number: **XX**

This original drawing is provided as part of a planned project and is not to be copied, reproduced, or otherwise used without the written permission of Federal Health Sign Company, LLC or its authorized agent. © 2008