

RIGHT - OF - WAY TRACT NUMBERS	7975+00	8028+00
RODDAGE	321.2	
SURVEY DATA SURVEY COMPANY: FIELD BOOK: PAGES:	7890+38 FENCE 7891+84 FENCE 7891+44 FENCE CORNER, 8 FT. 8001+40 FENCE CORNER, 8 FT. 8005+04 FENCE CORNER, 17 FT. 8020+28 P.D. ± 11.21' 208.21'. 8023+28 P.D. ± 10.21' 191.81'. 8023+77 FENCE 8023+40 FENCE CORNER, 27 FT. 8023+20 P.D. ± 11.58' 201.11'.	
CLASS LOCATION	CLASS 1	
MINIMUM DEPTH OF COVER	4'	3'
PIPE MATERIAL ID W - 3R, FITTING SET ON WEIGHT, GPW, GEOTEXTILE PIPE WEIGHT	5300' ② 8005+17 BEGIN WEIGHTS 8023+48 END WEIGHTS	117 GPW, 16' C-C


ALIGNMENT DETAIL

PROPOSED PIPELINE
PROPOSED PERMANENT EASEMENT
TEMP WORKSPACE
ADD. TEMP WORKSPACE
EASEMENT LINE
CL STREAM/CREEK/DITCH
EDGE OF WATER
CL LEVEE
FIELD DELINEATED WETLAND
STREAM/DRAIN/WATERBODY BNDRY
CL ROAD
EDGE OF ROAD/PAVEMENT/CURB
CL CULVERT
CL RAILROAD
ACCESS ROAD (PAR/TAR)
STRUCTURE
CONTOUR MAJOR (EVERY 10')
CONTOUR MINOR (EVERY 2')
PIPELINE MILEPOST
PIPELINE MILEPOST 10TH
PROPERTY LINE
UNDERGROUND WATERLINE
UNDERGROUND COM. CABLE
UNDERGROUND POWERLINE
UNDERGROUND SANITARY SEWER
OVERHEAD POWERLINE
OVERHEAD TELEPHONE
VERIFIED PIPELINE
FENCE
TOP / TOE

TRANS. TOWER
GUY ANCHOR
HDD ENTRY/EXIT
FIRE HYDRANT
UTILITY POLE
AERIAL MARKER
ELEC. WATER, SAN. SEWER, GAS
TELE. & STORM DRAIN MANHOLES

WELL
SEPTIC
VALVE
METER
SPREAD BREAK

DATE OF AERIAL PHOTOGRAPHY: MARCH 18, 2015

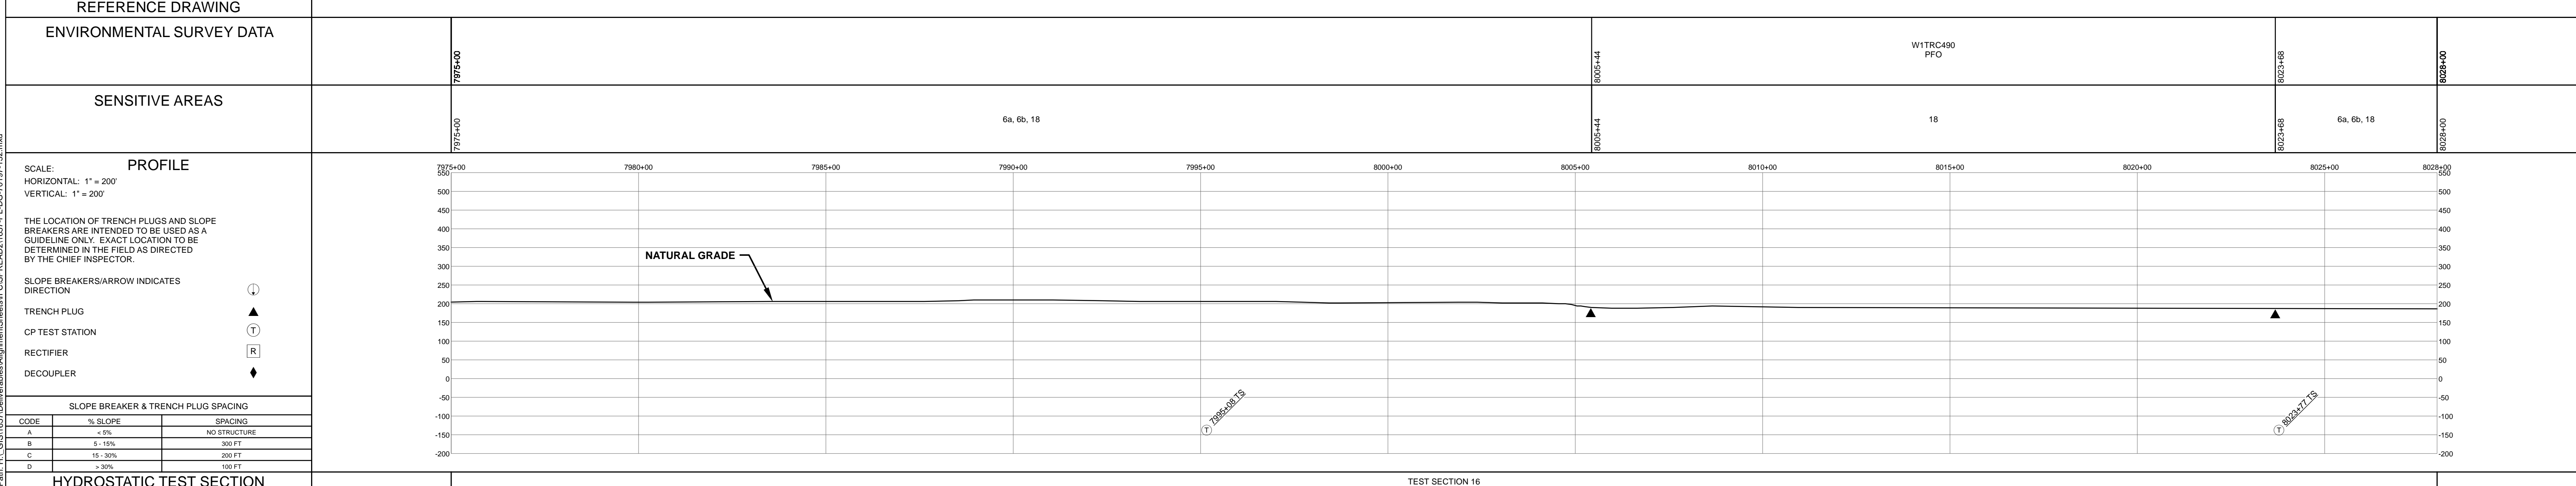

HYDROSTATIC TEST SECTION

REFERENCE DRAWINGS		REVISIONS			MATERIALS			
DWG. NO.	DESCRIPTION	REV	DRN	DATE	DESCRIPTION	ITEM NO.	DESCRIPTION	QTY
		0		06/29/2015	ISSUED FOR BID	2	36" O.D. x 0.625" W.T., API 5L X70, FBE 16 MILS w/I.D. EPOXY 1.7 MILS	5300 LF
		1		03/14/2016	ISSUED FOR CONSTRUCTION	GPW	GEOTEXTILE PIPE WEIGHT, 9000 LBS	117 EA

ENGINEERING APPROVALS

TITLE	BID		CONSTRUCTION	
	SIGNATURE	DATE	SIGNATURE	DATE
DRAWN BY: GIE	FSR	06/29/2015	FSR	03/14/2016
DRN. DATE: 01/04/2016				
CHECKED BY: GIE	DRS	06/29/2015	JC	03/14/2016
CHK. DATE:				

**SABAL TRAIL PROJECT
PROPOSED 36" PIPELINE
STA. 7975+00 TO STA. 8028+00
ALIGNMENT SHEET**

LOC. DOUGHERTY COUNTY, GEORGIA

YEAR: 2017 **SHEET:** 152 OF 492 **SCALE:** 1" = 200' **DWG.** 1657-PL-DG-70197-152 **REV.** 1