

RIGHT - OF - WAY	CROSSING										
TRACT NUMBERS	GA-LO-026.000 (GA-LO-027.000)		GA-LO-018.000		GA-LO-028.000		GA-LO-028.015.RC		GA-LO-029.000		GA-LO-029.500
RODDAGE	4.9	16.0	22.7		99.5		4.8		115.4		57.9
SURVEY DATA	SURVEY COMPANY: FIELD BOOK: PAGES: 12088+00 P.I. = 2' x 1' 12' RT. 12091+00 D.I. = 3' x 59' 59" RT. 12092+00 P.I. = 2' x 1' 12' RT. 12093+00 D.I. = 3' x 59' 59" RT. 12094+00 P.I. = 2' x 1' 12' RT. 12094+71 FENCE 12094+82 FENCE 12510+05 FENCE CORNER, 30' RT. 12511+40 FENCE 12511+41 FENCE CORNER, 1' LT. 12511+42 FENCE CORNER, 1' LT. 12511+43 FENCE CORNER, 1' LT. 12511+44 FENCE CORNER, 1' LT. 12511+45 FENCE CORNER, 1' LT. 
CLASS LOCATION	CLASS 2										CLASS 1
MINIMUM DEPTH OF COVER	4'		3'		4'		5'		4'		4'
PIPE MATERIAL	2356' ② 90' ④ 779' ② 2075' ① SET ON WEIGHT, GPM, GEOTEXTILE PIPE WEIGHT										

### ALIGNMENT DETAIL

DATE OF AERIAL PHOTOGRAPHY: MARCH 18, 2015


- PROPOSED PIPELINE
- PROPOSED PERMANENT EASEMENT
- TEMP WORKSPACE
- ADD. TEMP. WORKSPACE
- EASEMENT LINE
- CL STREAM/CREEK/DITCH
- EDGE OF WATER
- CL LEVEE
- FIELD DELINEATED WETLAND
- STREAM/DRAIN/WATERBODY BNDRY
- CL ROAD
- EDGE OF ROAD/PAVEMENT/CURB
- CL CULVERT
- CL RAILROAD
- ACCESS ROAD (PAR/TAR)
- STRUCTURE
- CONTOUR MAJOR (EVERY 10')
- CONTOUR MINOR (EVERY 2')
- PIPELINE MILEPOST
- PIPELINE MILEPOST 10TH
- PROPERTY LINE
- UNDERGROUND WATERLINE
- UNDERGROUND COM. CABLE
- UNDERGROUND POWERLINE
- UNDERGROUND SANITARY SEWER
- OVERHEAD POWERLINE
- OVERHEAD TELEPHONE
- VERIFIED PIPELINE
- FENCE
- TOP / TOE

TRANS. TOWER  
GUY ANCHOR  
HDD ENTRY/EXIT  
FIRE HYDRANT  
UTILITY POLE  
AERIAL MARKER  
ELEC. WATER, SAN. SEWER, GAS  
TELE. & STORM DRAIN MANHOLES

WELL  
SEPTIC  
VALVE  
METER  
SPREAD BREAK



REFERENCE DRAWING	GA-LO-028.015.RC									
ENVIRONMENTAL SURVEY DATA	S1TRC545 12519+11 12519+12 12519+13									
SENSITIVE AREAS	6a, 6b, 8, 16, 18									

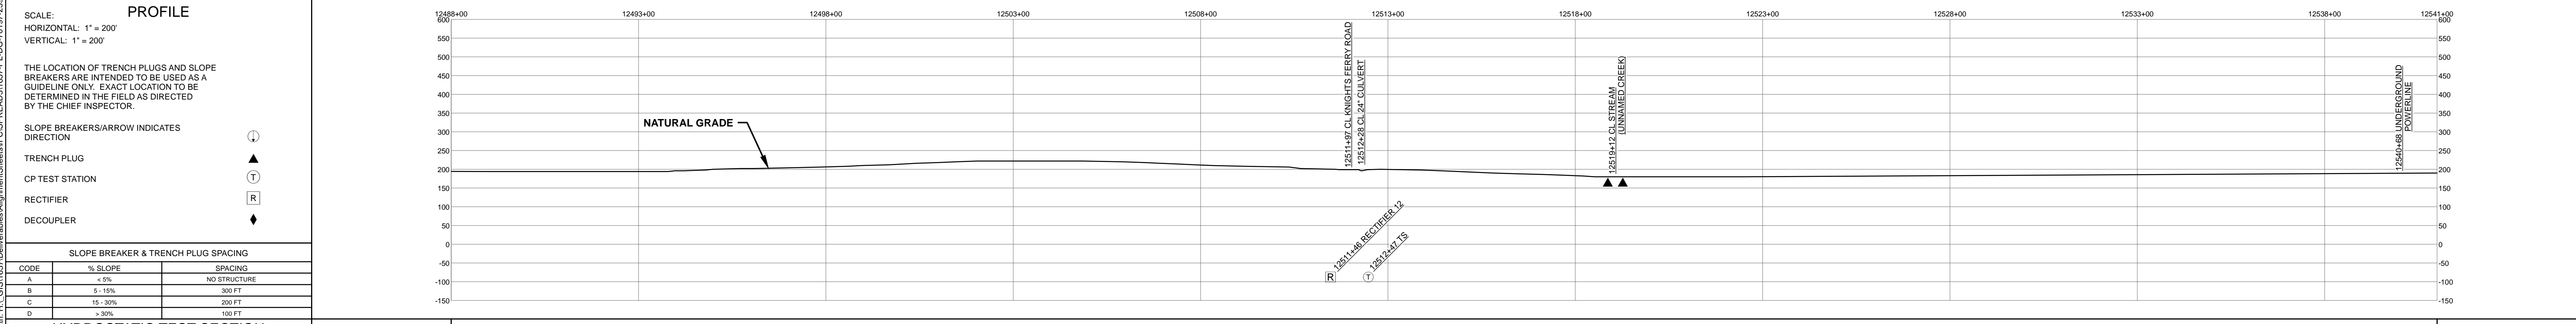

HYDROSTATIC TEST SECTION		SLOPE BREAKER & TRENCH PLUG SPACING	
CODE	% SLOPE	SPACING	
A	< 5%	NO STRUCTURE	
B	5 - 15%	300 FT	
C	15 - 30%	200 FT	

REFERENCE DRAWINGS		REVISIONS				MATERIALS	
DWG. NO.	DESCRIPTION	REV	DRN	DATE	DESCRIPTION	ITEM NO.	DESCRIPTION
1657-PL-DG-36211	CP GROUNDBED #12	0		06/29/2015	ISSUED FOR BID	1	36" O.D. x 0.520" W.T., API 5L X70, FBE 16 MILS w/I.D. EPOXY 1.7 MILS
		1		03/14/2016	ISSUED FOR CONSTRUCTION	2	36" O.D. x 0.625" W.T., API 5L X70, FBE 16 MILS w/I.D. EPOXY 1.7 MILS
						4	36" O.D. x 0.750" W.T., API 5L X70, FBE 16 MILS, ARO 24 MILS, w/I.D. EPOXY 1.7 MILS

ENGINEERING APPROVALS			
TITLE		CONSTRUCTION	
SIGNATURE	DATE	SIGNATURE	DATE
FSR	06/29/2015	FSR	03/14/2016
DRN DATE:	01/04/2016	CHECKED BY:	GIE
DRS	06/29/2015	JC	03/14/2016
CHK. DATE:			

SABAL TRAIL PROJECT PROPOSED 36" PIPELINE STA. 12488+00 TO STA. 12541+00 ALIGNMENT SHEET									
LOC.	LOWNDES COUNTY, GEORGIA								
YEAR:	2017	SHEET:	239 OF 492	SCALE:	1" = 200'	DWG.	1657-PL-DG-70197-239	REV.	1

Document Path: H:\GIS\1657\Deliverables\Alignment\Sheets\1657-PL-DG-70197-239.mxd