



RIGHT - OF - WAY		CROSSING		TRACT NUMBERS		RODDAGE		SURVEY DATA	
				FL-LE-097.000		FL-LE-098.000		FL-LE-098.005	
				204.6		7.3		25.4	
SURVEY COMPANY:		FIELD BOOK:		PAGES:		19257+00		19310+00	
CLASS LOCATION		MINIMUM DEPTH OF COVER		PIPE MATERIAL		ALIGNMENT DETAIL			
CLASS 1		5'		3R, FITTING					
				SET ON WEIGHT, GPW, GEOTEXTILE PIPE WEIGHT					

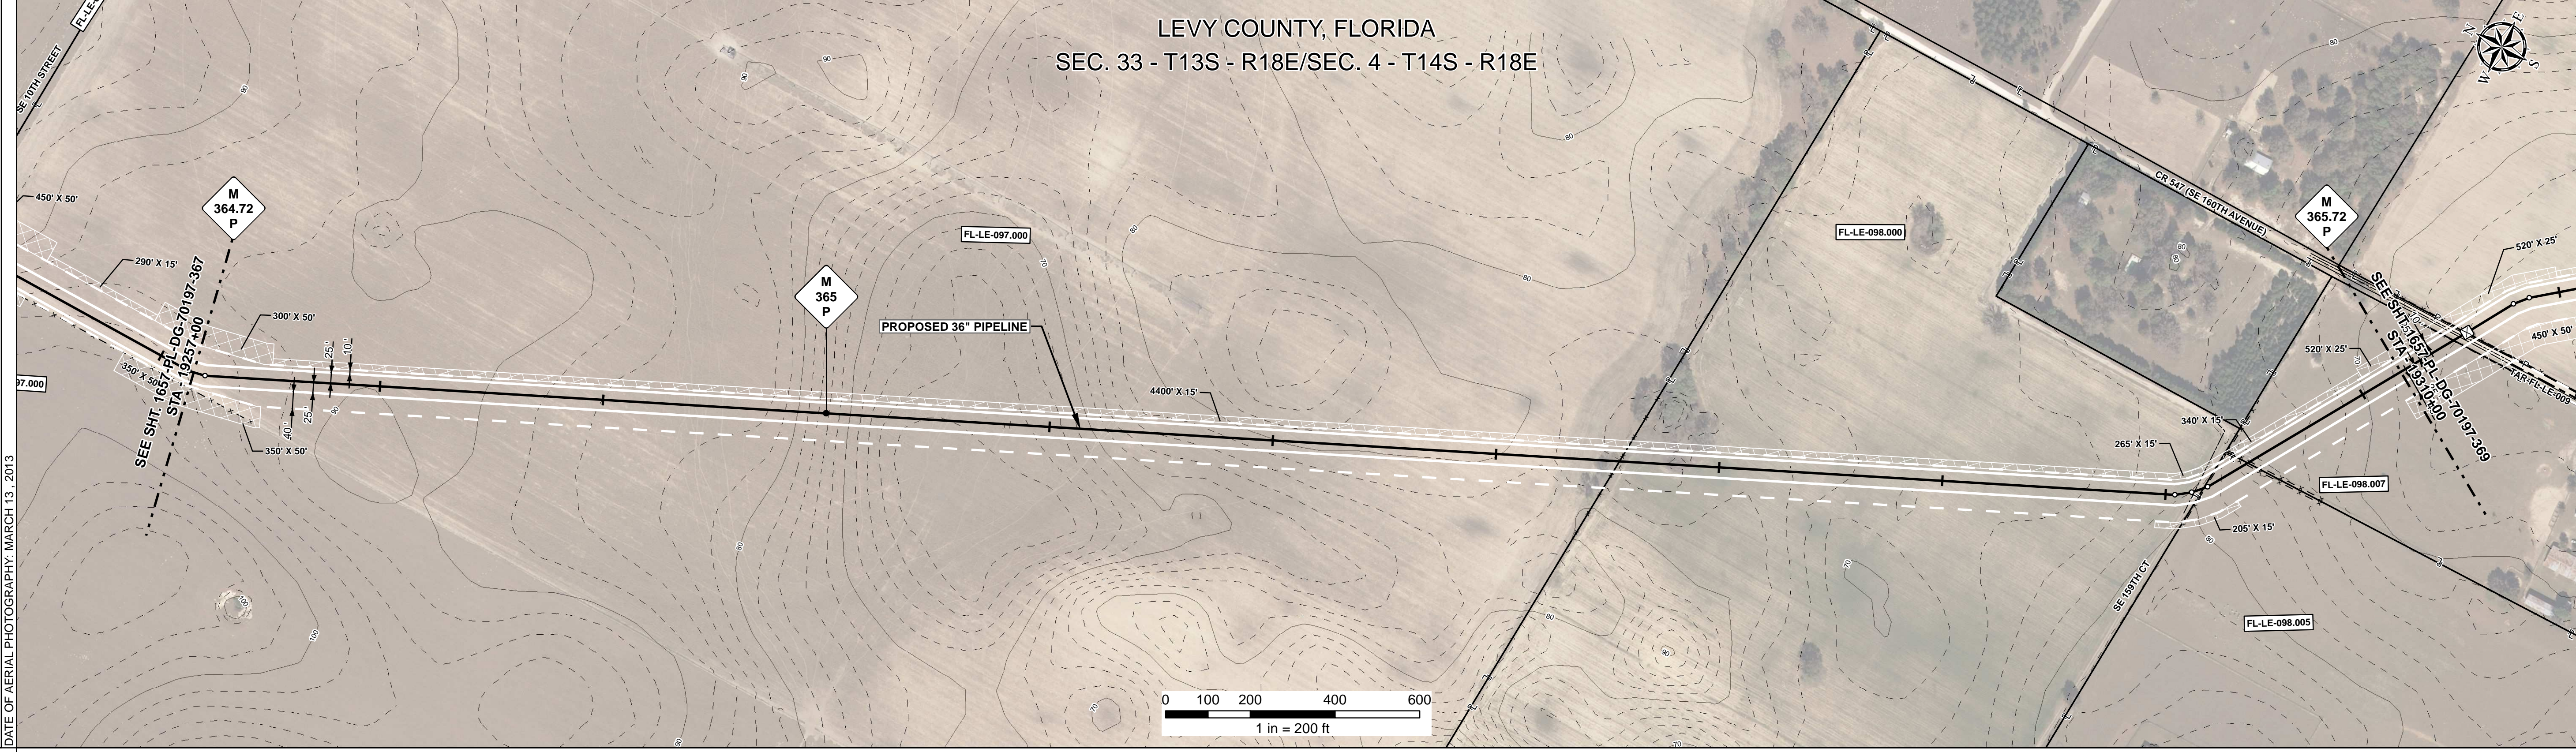

REFERENCE DRAWING	ENVIRONMENTAL SURVEY DATA	SENSITIVE AREAS
		6a, 6b, 8, 16, 18

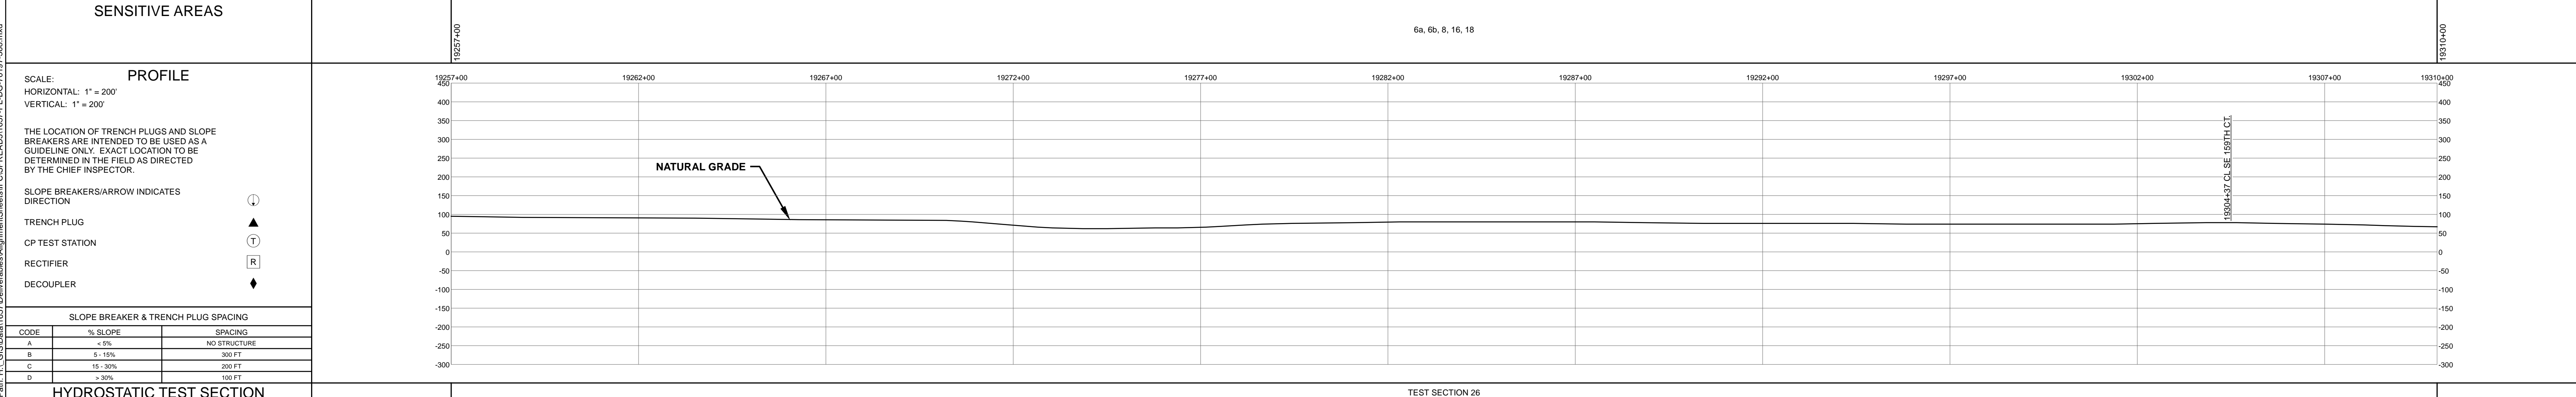

HYDROSTATIC TEST SECTION				REVISIONS				MATERIALS				ENGINEERING APPROVALS				SABAL TRAIL PROJECT	
				<table border="1"> <tr><th>REV</th><th>DRN</th><th>DATE</th><th>DESCRIPTION</th><th>ITEM NO.</th><th>DESCRIPTION</th><th>QTY</th></tr> <tr><td>0</td><td></td><td>06/29/2015</td><td>ISSUED FOR BID</td><td>1</td><td>36" O.D. x 0.520" W.T., API 5L X70, FBE 16 MILS w/I.D. EPOXY 1.7 MILS</td><td>5300 LF</td></tr> <tr><td>1</td><td></td><td>03/14/2016</td><td>ISSUED FOR CONSTRUCTION</td><td></td><td></td><td></td></tr> </table>				REV	DRN	DATE	DESCRIPTION	ITEM NO.	DESCRIPTION	QTY	0		06/29/2015	ISSUED FOR BID	1	36" O.D. x 0.520" W.T., API 5L X70, FBE 16 MILS w/I.D. EPOXY 1.7 MILS	5300 LF	1		03/14/2016	ISSUED FOR CONSTRUCTION				<table border="1"> <tr><th colspan="2">TITLE</th><th colspan="2">CONSTRUCTION</th></tr> <tr><td>SIGNATURE</td><td>DATE</td><td>SIGNATURE</td><td>DATE</td></tr> <tr><td>GIE</td><td>06/29/2015</td><td>FSR</td><td>03/14/2016</td></tr> <tr><td>GIE</td><td>06/29/2015</td><td>JC</td><td>03/14/2016</td></tr> </table>				TITLE		CONSTRUCTION		SIGNATURE	DATE	SIGNATURE	DATE	GIE	06/29/2015	FSR	03/14/2016	GIE	06/29/2015	JC	03/14/2016	<p>TEST SECTION 26</p> <p>SABAL TRAIL PROJECT PROPOSED 36" PIPELINE STA. 19257+00 TO STA. 19310+00 ALIGNMENT SHEET</p> <p>LOC. LEVY COUNTY, FLORIDA</p>							
REV	DRN	DATE	DESCRIPTION	ITEM NO.	DESCRIPTION	QTY	
0		06/29/2015	ISSUED FOR BID	1	36" O.D. x 0.520" W.T., API 5L X70, FBE 16 MILS w/I.D. EPOXY 1.7 MILS	5300 LF	
1		03/14/2016	ISSUED FOR CONSTRUCTION	
TITLE		CONSTRUCTION	
SIGNATURE	DATE	SIGNATURE	DATE	
GIE	06/29/2015	FSR	03/14/2016	
GIE	06/29/2015	JC	03/14/2016	
YEAR: 2017		SHEET: 368 OF 492		SCALE: 1" = 200'		DWG. 1657-PL-DG-70197-368		REV. 1	

Document Path: H:\GIS\Draw\1657\Deliverables\Alignment\Sheet\1657-PL-DG-70197-368.mxd  
 1657-PL-DG-70197-368.mxd