
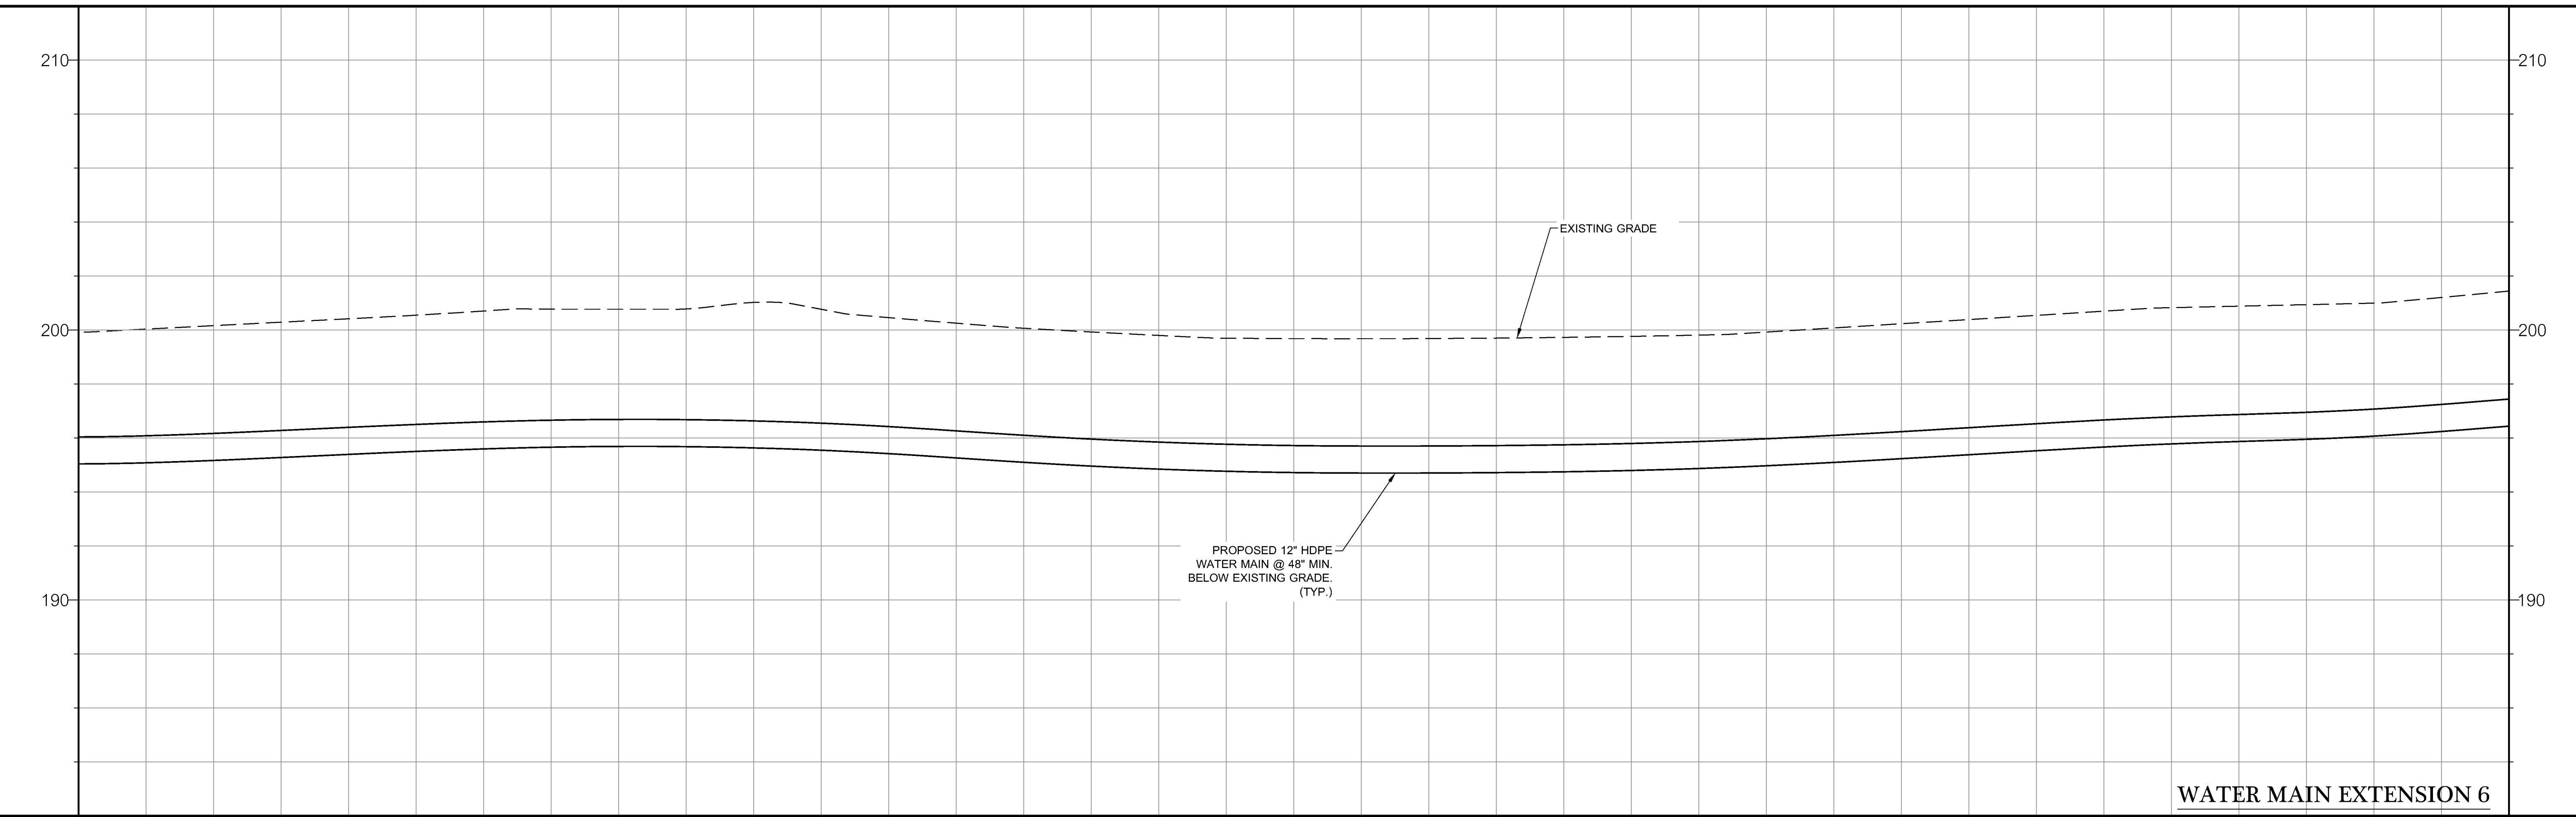


EROSION SYMBOL LEGEND

Ds1	DISTURBED AREA STABILIZATION (WITH MULCHING ONLY)
Ds2	DISTURBED AREA STABILIZATION (WITH TEMPORARY SEEDING)
Ds3	DISTURBED AREA STABILIZATION (WITH PERMANENT SEEDING)
Du	DUST CONTROL

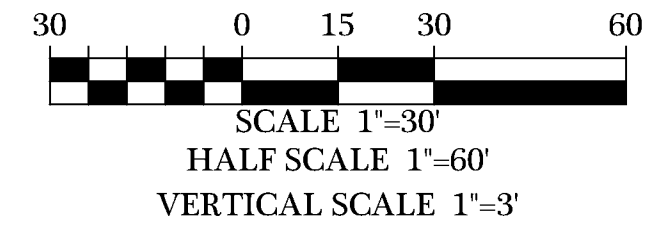

WATER MAIN EXTENSION 6

199.94	200.42	200.77	200.46	199.80	199.89	199.81	200.39	200.88	201.44
49+00	50+00	51+00	52+00	53+00	54+00	55+00	56+00	57+00	58+00

<p>REVISIONS</p> <table border="1" style="width: 100%; border-collapse: collapse;"> <tr> <th>DATE</th> <th>REVISIONS PER COUNTY COMMENTS</th> </tr> <tr> <td>06/24/2023</td> <td>REVISIONS PER COUNTY COMMENTS</td> </tr> <tr> <td>06/30/2023</td> <td>REVISIONS PER COUNTY COMMENTS</td> </tr> <tr> <td>07/06/2023</td> <td>REVISIONS PER COUNTY COMMENTS</td> </tr> <tr> <td>07/14/2023</td> <td>REVISIONS PER COUNTY COMMENTS</td> </tr> </table>	DATE	REVISIONS PER COUNTY COMMENTS	06/24/2023	REVISIONS PER COUNTY COMMENTS	06/30/2023	REVISIONS PER COUNTY COMMENTS	07/06/2023	REVISIONS PER COUNTY COMMENTS	07/14/2023	REVISIONS PER COUNTY COMMENTS	<p>© COPYRIGHT 2022 THIS DRAWING IS THE PROPERTY OF INNOVATE ENGINEERING & SURVEYING. NO PART OF THIS DRAWING OR ANY INFORMATION CONTAINED HEREIN OR DOCUMENTS OF PUBLIC RECORD MAY BE COPIED, REPRODUCED, OR TRANSMITTED IN ANY FORM OR BY ANY MEANS, ELECTRONIC OR MECHANICAL, INCLUDING PHOTOCOPYING, RECORDING, OR BY ANY INFORMATION STORAGE AND RETRIEVAL SYSTEM, WITHOUT THE WRITTEN PERMISSION OF INNOVATE ENGINEERING & SURVEYING.</p>
DATE	REVISIONS PER COUNTY COMMENTS										
06/24/2023	REVISIONS PER COUNTY COMMENTS										
06/30/2023	REVISIONS PER COUNTY COMMENTS										
07/06/2023	REVISIONS PER COUNTY COMMENTS										
07/14/2023	REVISIONS PER COUNTY COMMENTS										
<p>BRIGGSTON ROAD PAVING IMPROVEMENTS LOWNDES COUNTY, GEORGIA L.L. 20, 21, 24, 25, & 26 OF THE 16TH L.D. & L.L. 70 & 71 OF THE 11TH L.D.</p>											
<p>INNOVATE! Engineering & Surveying PHONE: 229-249-9113 - www.innovatees.com 2214 N. Patterson Street, Valdosta, GA 31602</p>											
<p>LEVEL II CERT. 8141 DATE: 09/14/2022 DRAWN BY: M. WILSON CHECKED BY: B. KENT</p>											
<p>SHEET 40 OF 47 PROJECT NUMBER 1669</p>											

I:\Projects\1669-LCE Briggeston Road Paving Project\Civil\Briggeston Road 100% Plans\1669C08-Rd.dwg - 7/14/2023 8:49 AM