



ENDWALL SHEETING & TRIM: FRAME LINE 1
 PANELS: 26 Ga. PBR - Ash Gray

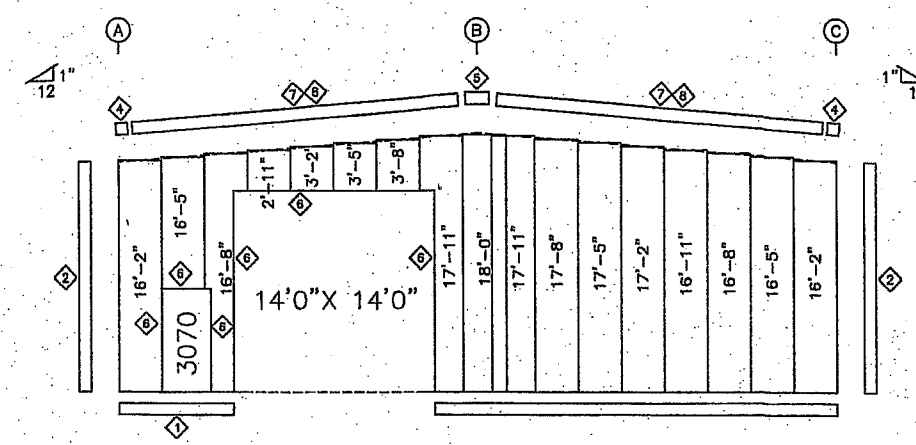


ENDWALL SHEETING & TRIM: FRAME LINE 5
 PANELS: 26 Ga. PBR - Ash Gray

| TRIM TABLE FRAME LINE 1 & 5 | | |
|--------------------------------|--------|---------|
| ID | PART | DETAIL |
| 1 | E-108 | TRIM_43 |
| 2 | FL-830 | TRIM_47 |
| 3 | E-101 | TRIM_7 |
| 4 | E-145 | TRIM_7 |
| 5 | E-146 | TRIM_23 |
| 6 | FL-26 | TRIM_49 |
| 7 | E-141 | TRIM_27 |
| 8 | E-113 | TRIM_29 |

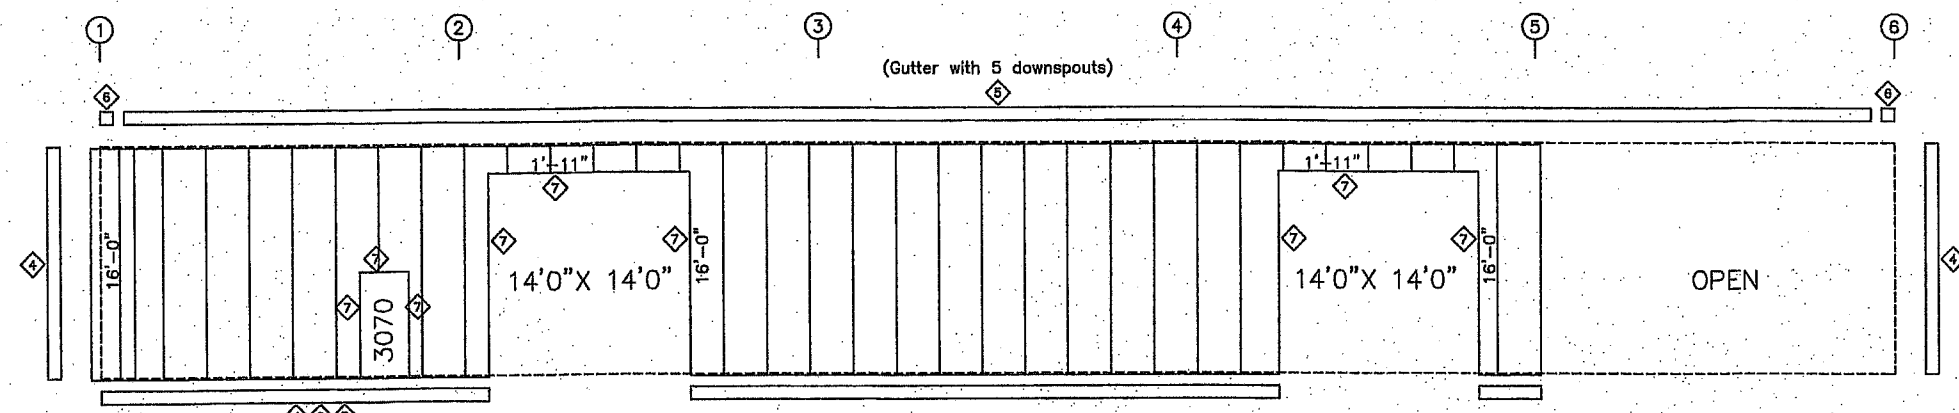


SIDEWALL SHEETING & TRIM: FRAME LINE A
 PANELS: 26 Ga. PBR - Ash Gray

| TRIM TABLE FRAME LINE A & C | | | |
|--------------------------------|------|--------|---------|
| ID | QUAN | PART | DETAIL |
| 1 | 2 | E-108 | TRIM_43 |
| 2 | 3 | E-108 | TRIM_43 |
| 3 | 1 | E-108 | TRIM_43 |
| 4 | 4 | FL-830 | TRIM_47 |
| 5 | 14 | E-114 | TRIM_30 |
| 6 | 4 | E-115 | TRIM_33 |
| 7 | 9 | FL-26 | TRIM_49 |
| 8 | 6 | E-108 | TRIM_43 |

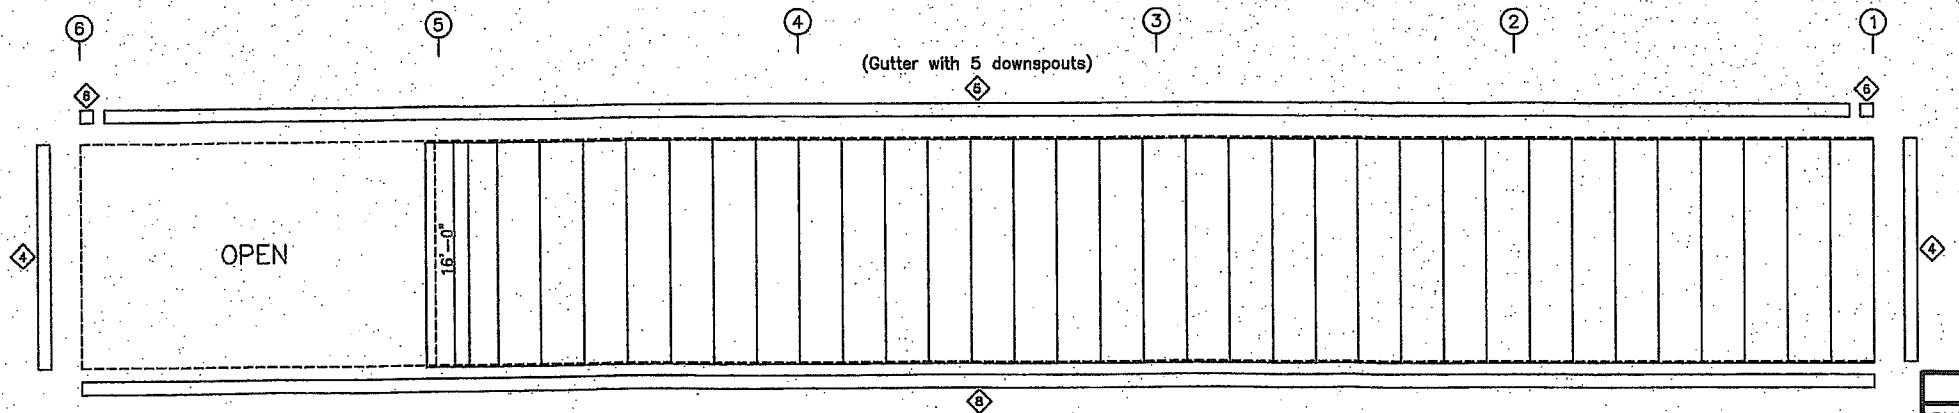

SIDEWALL SHEETING & TRIM: FRAME LINE C
 PANELS: 26 Ga. PBR - Ash Gray

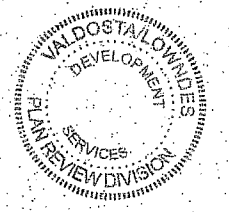

| DESIGN CRITERIA | | |
|---------------------------|----------|-----|
| BUILDING CODE: | IBC | 12 |
| LIVE LOAD TO FRAMES: | 12 | PSF |
| LIVE LOAD TO PURLINS: | 60 | PSF |
| COLLATERAL LOAD: | 0 | PSF |
| SNOW LOAD (GROUND): | 0 | PSF |
| WIND LOAD (ULTIMATE): | 115 | MPH |
| WIND IMPORTANCE FACTOR: | 1 | |
| WIND EXPOSURE: | B | |
| BUILDING RISK CATEGORY: | II | |
| ENCLOSURE CLASSIFICATION: | ENCLOSED | |



PH 229-896-7569
 FAX 229-896-7560
 P.O. BOX 207
 ADEL, GA 31620

| | |
|--------------------------|-----------------|
| SCALE: N.T.S. | DATE: 05-25-17 |
| DRAWN BY: M. THOMEY | SALES: A. DUKES |
| BUILDING SIZE: 50x125x16 | |

| REVISION | |
|----------|-------------|
| DATE | DESCRIPTION |
| 05-30-17 | REVISED |

TITLE/LOCATION
 PLUMBING SERVICE CO.
 P.O. BOX 1608
 VALDOSTA, GA.

PLAN:
 WALL SHEETING

JOB # 10238-WS
 SHEET 6 of 11

